


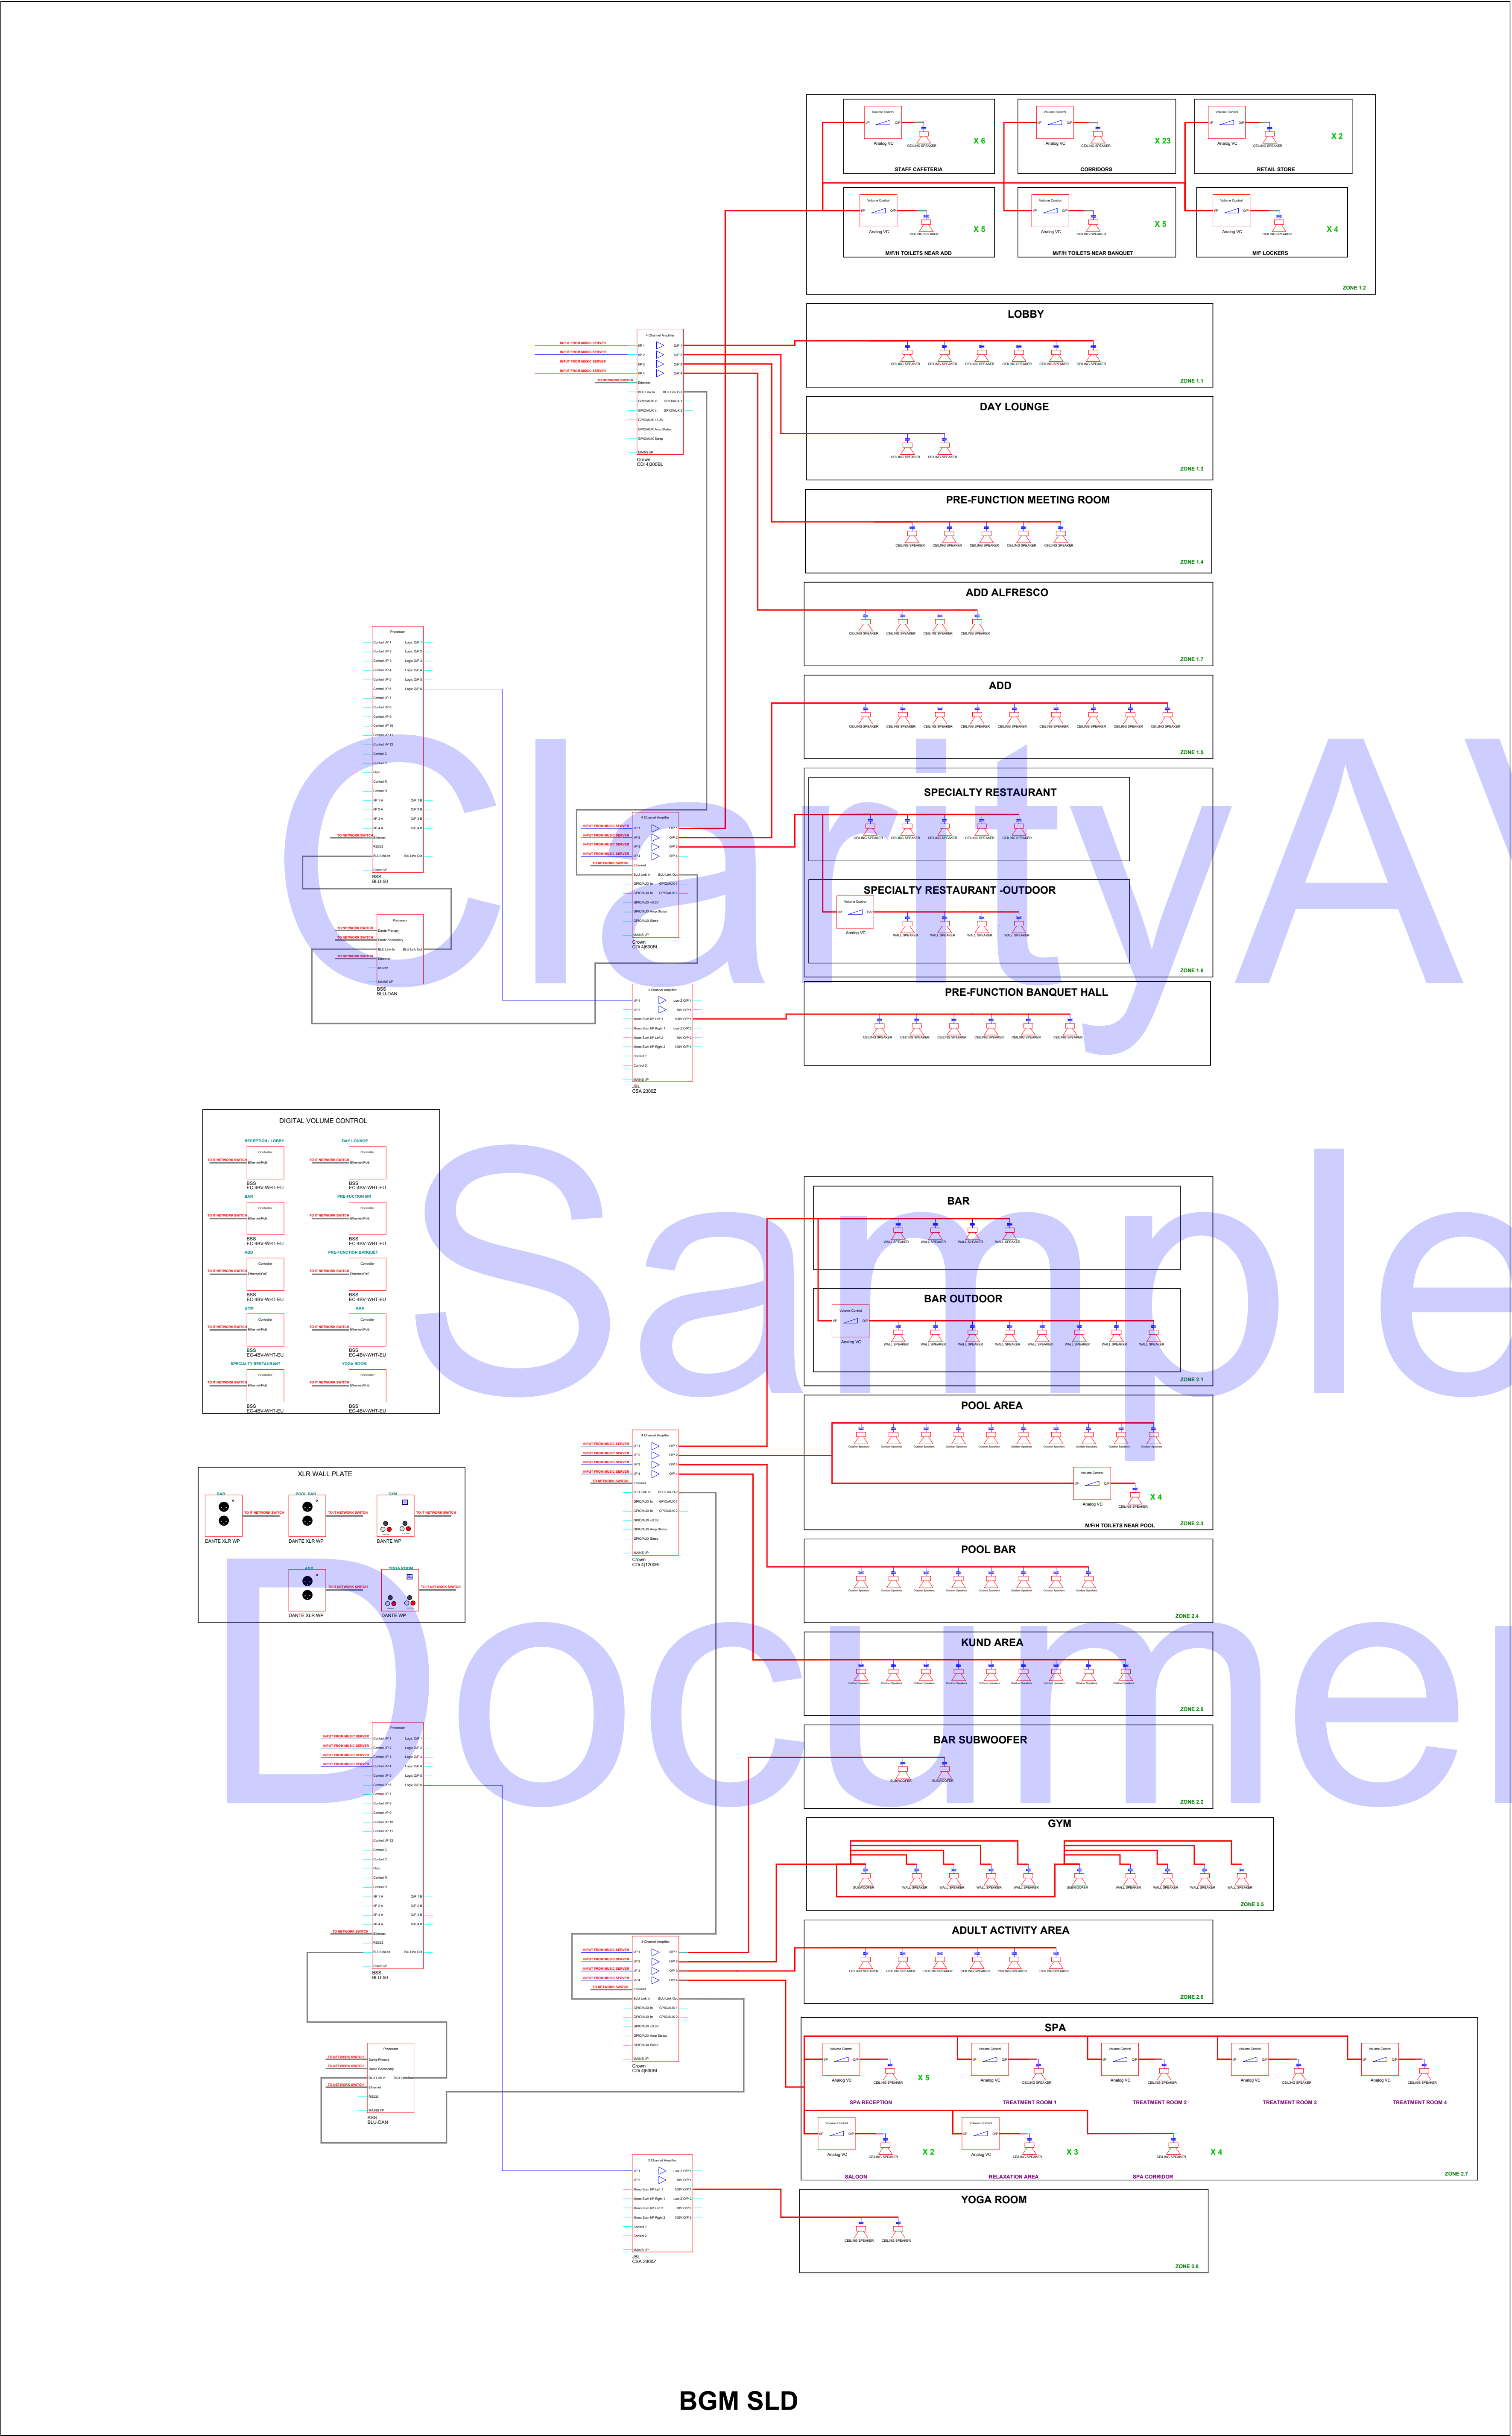

- GENERAL NOTES-**
1. All dimensions are in millimeters & levels are in meters unless otherwise specified
 2. Do not scale the drawing
 3. Follow written dimensions
 4. All dimensions to be checked at site and verified prior to commencement of works
 5. This drawing is to be read in conjunction with drawings of relevant disciplines and project specifications as per the contract
 6. Any discrepancies noticed shall be intimated to the consultant/site engineer

REVISION-		
REV.NO.	REVISION DESCRIPTION	DATE

PROJECT

CLIENT

IT/ELV CONSULTANT

DESIGN STAGE

TENDER DESIGN

ISSUED FOR


REVIEW

DRAWING TITLE

BGM SLD

DRG.NO.

NORTH

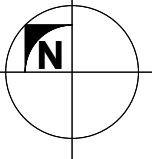

ISSUE DATE

REV.NO.

R0

DRAWN BY

SCALE

SHEET NO.

Sheet 1/1

REVIEWED BY

APPROVED BY

